


# 41 Wooster Street Retail Floor Plan

## Sample Proposed Layout

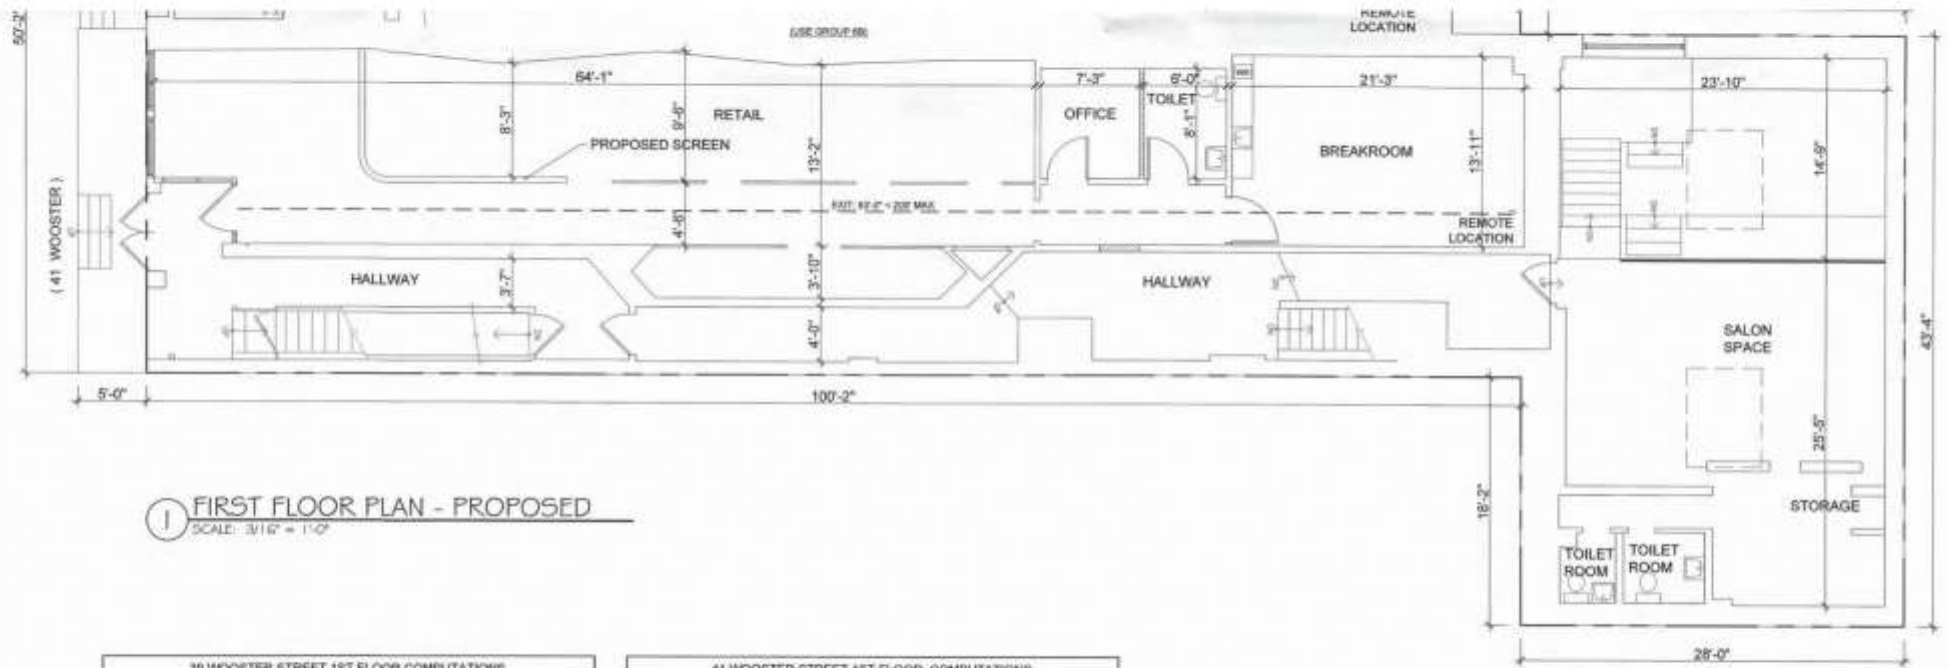

**1 FIRST FLOOR PLAN - PROPOSED**  
SCALE: 3/16" = 1'-0"

38 WOOSTER STREET 1ST FLOOR COMPUTATIONS	
<b>38 WOOSTER STREET 1ST FLOOR OCCUPANCY COMPUTATIONS (TABLE 6-2)</b> TOTAL GROSS FLOOR AREA = 1817 SQ. FT. NET SQ. FT. (GROSS AREA) / 110 SQ. FT. PER OCCUPANT = 13 MAX. ALLOWABLE OCCUPANCY TOTAL PERMITTED PERSONS = 13 PERSONS	<b>EGRESS COMPUTATIONS FOR 1ST FL. PLAN 38 WOOSTER STREET (TABLE 6-3)</b> TOTAL WIDTH PROVIDED @ EXIT #1 = 3.3' per exit occupant = 1.5 PERSONS (1) 36" DOORS = 36" REQ. = OK 1 EXIT REQUIRED PER TABLE 6-3 (OCCUPANCY IS LESS THAN 74 PERSONS)

41 WOOSTER STREET 1ST FLOOR COMPUTATIONS	
<b>41 WOOSTER STREET 1ST FLOOR OCCUPANCY COMPUTATIONS (TABLE 6-2)</b> TOTAL GROSS FLOOR AREA = 2549 SQ. FT. NET SQ. FT. (GROSS AREA) / 110 SQ. FT. PER OCCUPANT = 23 MAX. ALLOWABLE OCCUPANCY TOTAL PERMITTED PERSONS = 23 PERSONS	<b>EGRESS COMPUTATIONS FOR 1ST FL. PLAN 41 WOOSTER STREET (TABLE 6-3)</b> TOTAL WIDTH PROVIDED @ EXIT #1 = 11.3' per unit occupant = 50 PERSONS (1) 36" DOORS = 36" REQ. = OK 1 EXIT REQUIRED PER TABLE 6-3 (OCCUPANCY IS LESS THAN 74 PERSONS)